

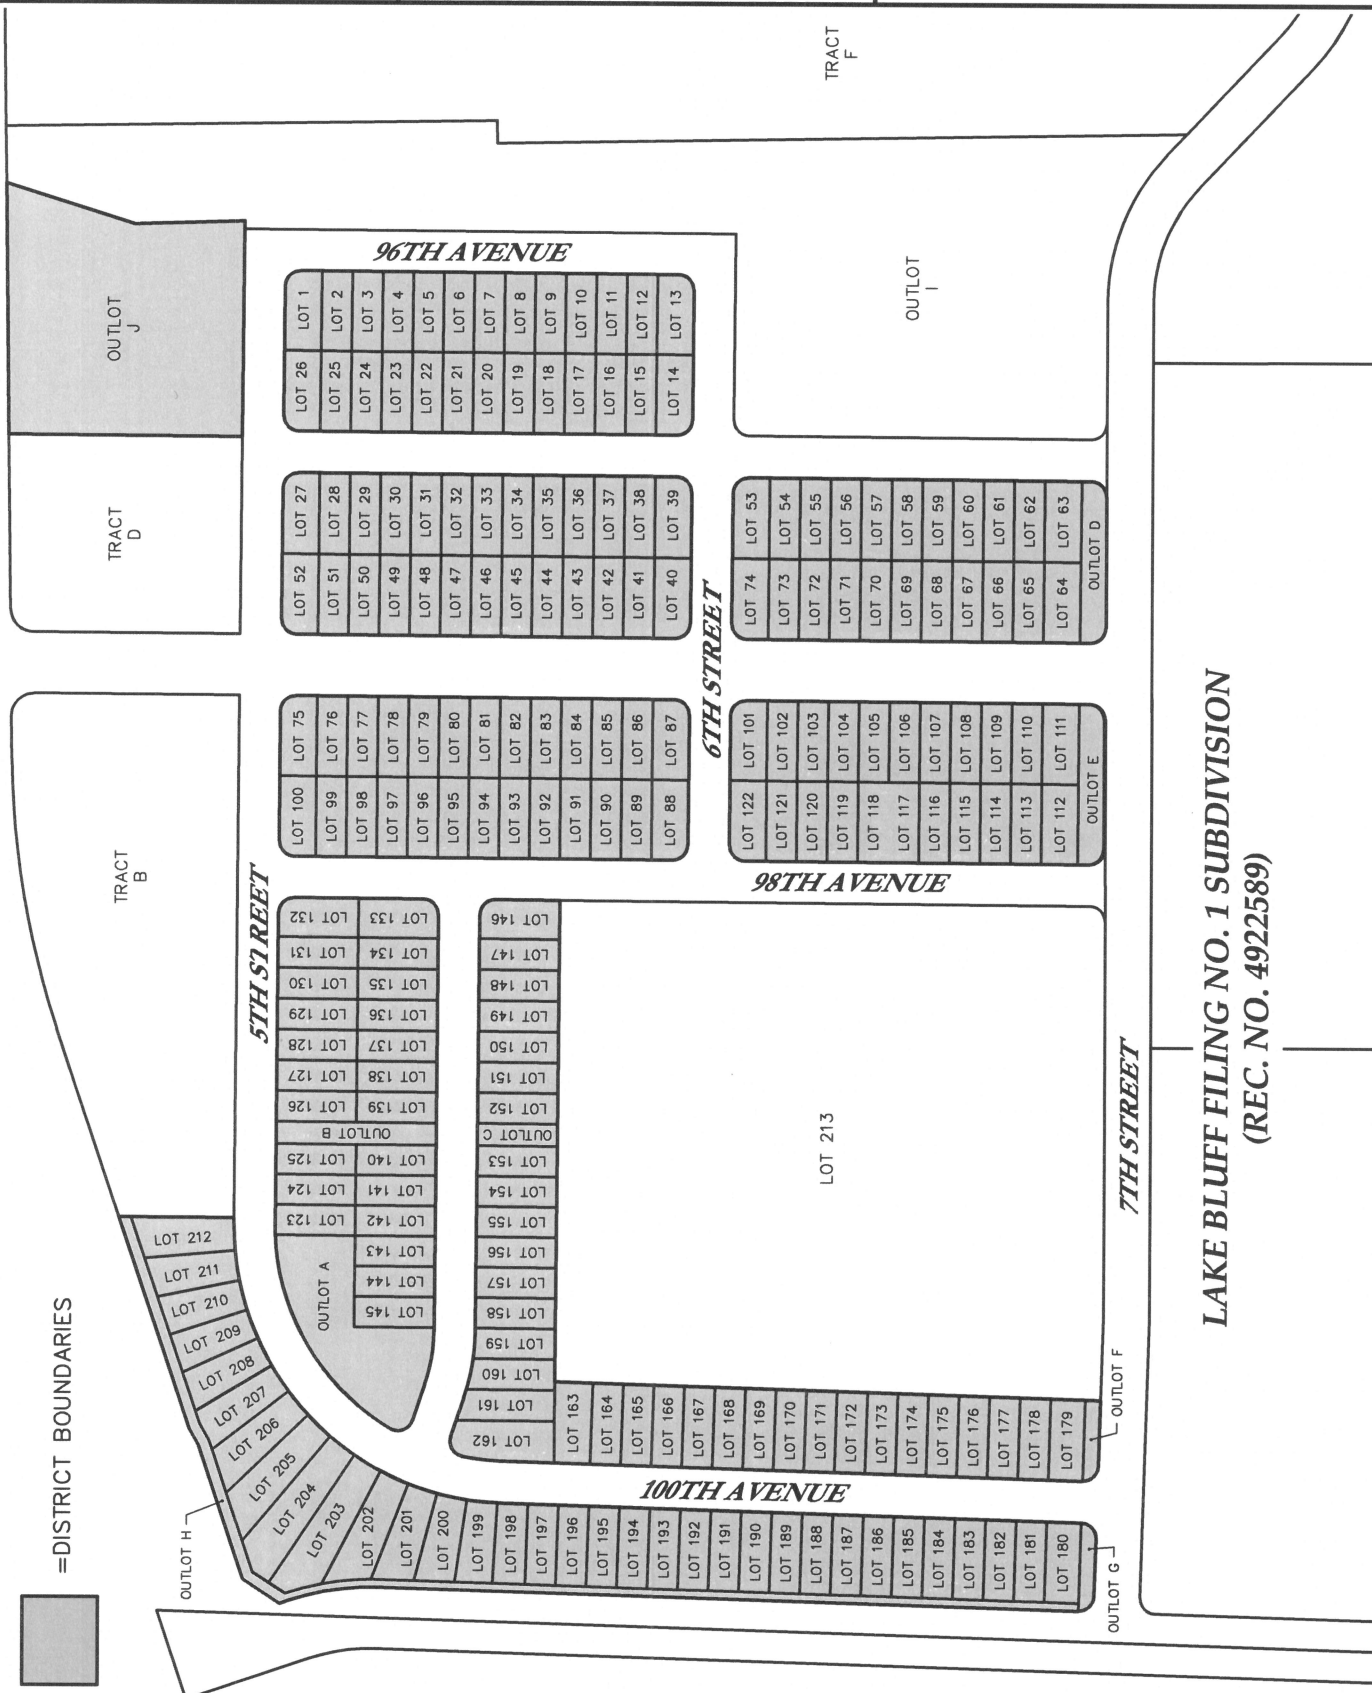


NOTE: This exhibit drawing is not intended to be a  
monumentalized land survey. Its sole purpose is as  
a graphic representation.

=DISTRICT BOUNDARIES

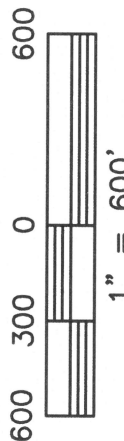

GREELEY VICINITY MAP

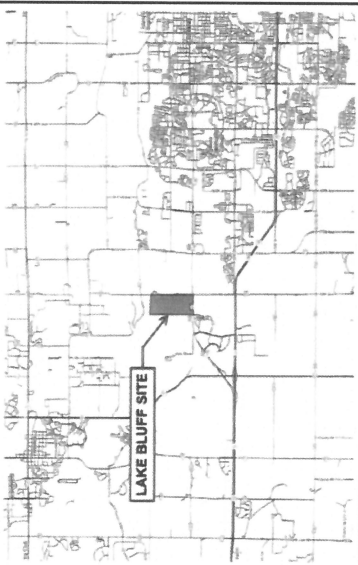

Michael Chad Dilka  
On Behalf Of King Surveyors  
Colorado Licensed Professional  
Land Surveyor #38106

LAKE BLUFF FILING NO. 1 SUBDIVISION  
(REC. NO. 4922589)



**KING SURVEYORS**

650 E. Garden Drive | Windsor, Colorado 80550  
phone: (970) 686-5011 | fax: (970) 686-5821  
email: contact@KingSurveyors.com

PROJECT NO:20180465-A

DATE: 12/27/2023

CLIENT: SPECIAL DISTRICT MANAGEMENT SERVICES

DWG: 20180465-METRO DIST #3 REV DEC 2023

DRAWN: MCD CHECKED: MCD